


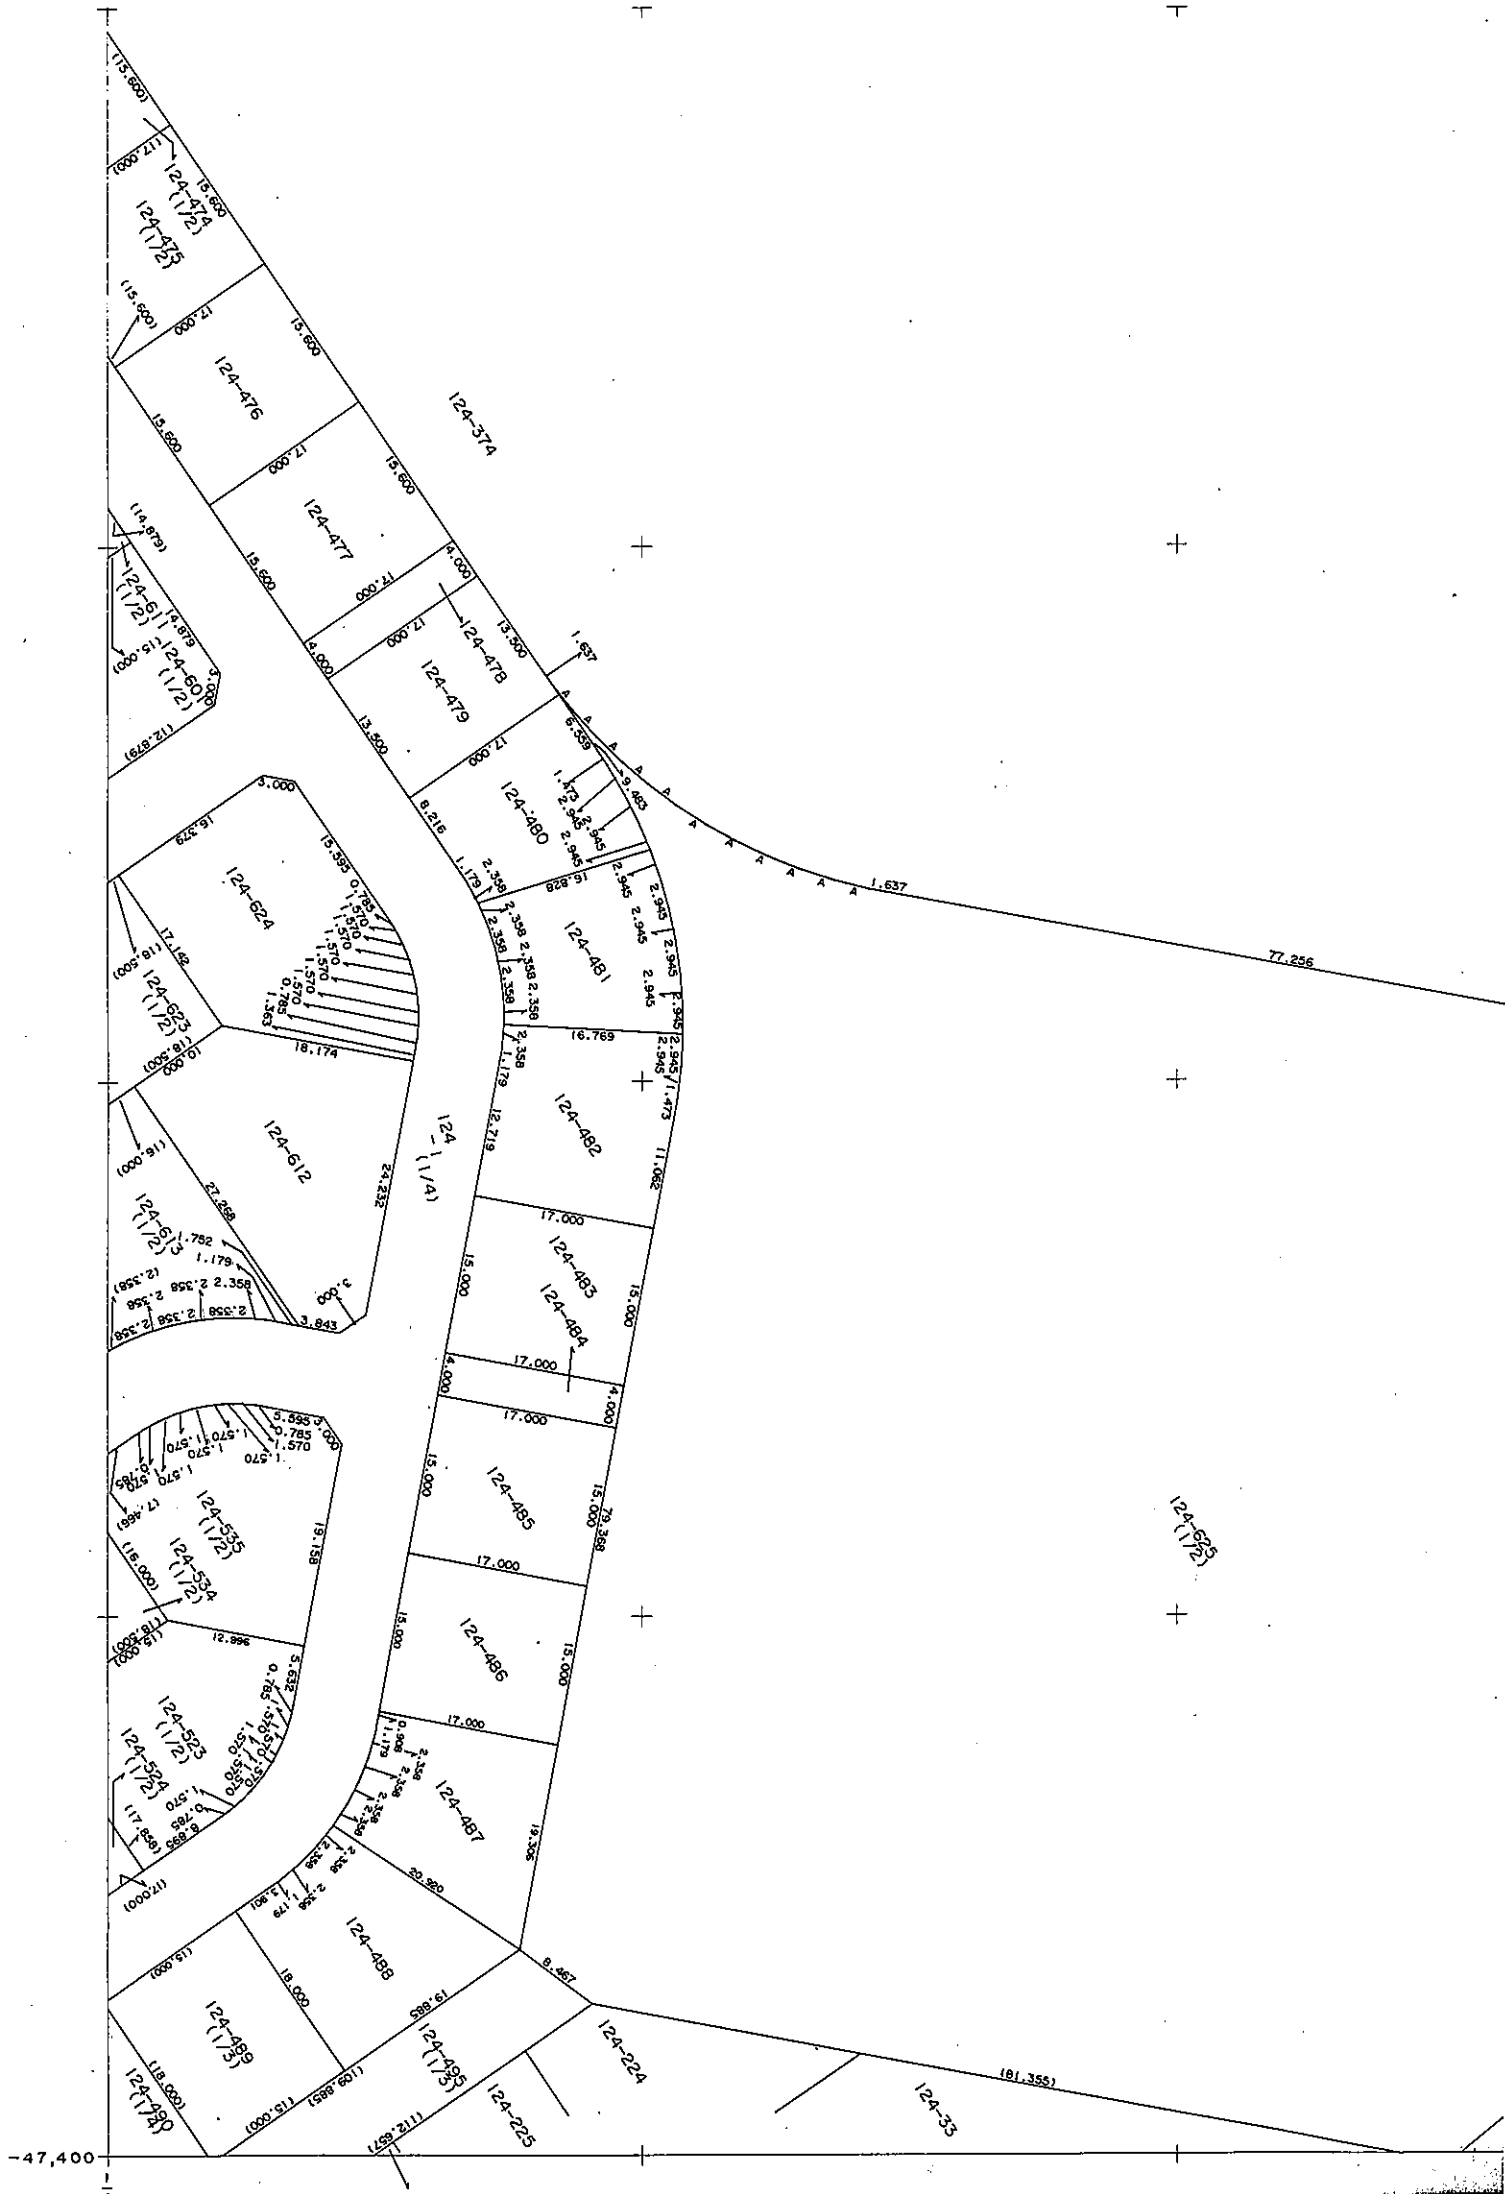

地図番号	境界標の種類及び基準点の記号又は点名			
	種類	土地家屋調査士専用標	コンクリート標	
W-30	既設			
(5),(12)	新設		全点	
与点の種類	①. 公共基準点	②. 図根点	③. 登記基準点	④.



地番	124-1
土地の所在	124-609~616 空知郡南幌町

土地積測在量図 24-22

地番 124- 609				
点名	x	y	Δx	$\Delta x \times y$
K44-13	-104722.616	-47533.565	2.753	-130859.904445
K44-14	-104734.986	-47525.081	21.987	-1044933.955947
K44-8	-104744.603	-47539.099	-2.753	130875.139547
K44-9	-104732.233	-47547.584	-21.987	1045428.729408
			倍面積	510.008563
			面積	255.0042815m ²
			地積	255.00m ²

地番 124- 610				
点名	x	y	Δx	$\Delta x \times y$
K44-12	-104710.247	-47542.052	2.752	-130835.727104
K44-13	-104722.616	-47533.565	21.986	-1045072.960090
K44-9	-104732.233	-47547.584	-2.752	130850.951168
K44-10	-104719.864	-47556.070	-21.986	1045567.755020
			倍面積	510.018994
			面積	255.0094970m ²
			地積	255.00m ²

地番 124- 611				
点名	x	y	Δx	$\Delta x \times y$
K44-11	-104697.878	-47550.537	3.952	-187919.722224
K44-12	-104710.247	-47542.052	21.986	-1045259.555272
K44-10	-104719.864	-47556.070	-1.003	47698.738210
N44-17	-104709.244	-47563.356	-13.569	645387.177564
N44-18	-104706.295	-47562.807	-11.366	540598.864362
			倍面積	505.502640
			面積	252.7513200m ²
			地積	252.75m ²

地番 124- 612				
点名	x	y	Δx	$\Delta x \times y$
N45-1	-104675.865	-47478.170	6.910	-328074.154700
N45-2	-104678.338	-47478.473	6.251	-296775.432723
K45-21	-104682.116	-47477.177	19.203	-911704.229931
K45-11	-104697.541	-47499.663	7.179	-341000.080677
K45-10	-104689.295	-47505.320	-26.113	1240506.421160
K45-22	-104671.428	-47501.992	-13.430	637951.752560
			倍面積	904.275689
			面積	452.1378445m ²
			地積	452.13m ²

地番 124- 613				
点名	x	y	Δx	$\Delta x \times y$
K45-21	-104682.116	-47477.177	-13.703	650579.756431
N45-3	-104683.838	-47477.498	2.881	-136782.671738
N45-4	-104684.997	-47477.713	3.509	-166599.294917
N45-5	-104687.347	-47477.916	4.708	-223526.028528
N45-6	-104689.705	-47477.887	4.701	-223193.546787
N45-7	-104692.048	-47477.627	4.651	-220818.443177
N45-8	-104694.356	-47477.139	4.556	-216305.845284
N45-9	-104696.604	-47476.427	4.415	-209608.425205
N45-10	-104698.771	-47475.498	4.233	-200963.783034

N45-11	-104700.837	-47474.361	11.964	-567983.255004
K45-13	-104710.735	-47490.612	-3.296	156529.057152
K45-11	-104697.541	-47499.663	-28.619	1359392.855397
			倍面積	720.375306
			面積	360.1876530m ²
			地積	360.18m ²

地番 124- 614				
点名	x	y	Δx	$\Delta x \times y$
N45-11	-104700.837	-47474.361	-8.926	423756.146286
N45-12	-104701.809	-47473.694	12.344	-586015.278736
K45-1	-104713.181	-47465.893	22.120	-1049945.553160
K45-15	-104723.929	-47481.561	-2.446	116139.898206
K45-13	-104710.735	-47490.612	-23.092	1096653.212304
			倍面積	588.424900
			面積	294.2124500m ²
			地積	294.21m ²

地番 124- 615				
点名	x	y	Δx	$\Delta x \times y$
K45-1	-104713.181	-47465.893	2.446	-116101.574278
K45-2	-104726.375	-47456.842	23.942	-1136211.711164
K45-17	-104737.123	-47472.510	-2.446	116117.759460
K45-15	-104723.929	-47481.561	-23.942	1136803.533462
			倍面積	608.007480
			面積	304.0037400m ²
			地積	304.00m ²

地番 124- 616				
点名	x	y	Δx	$\Delta x \times y$
K45-2	-104726.375	-47456.842	2.446	-116079.435532
K45-3	-104739.569	-47447.791	23.942	-1135995.012122
K45-18	-104750.317	-47463.459	-2.446	116095.620714
K45-17	-104737.123	-47472.510	-23.942	1136586.834420
			倍面積	608.007480
			面積	304.0037400m ²
			地積	304.00m ²



官公署証明番号 平成 年 月 日

作製者 土地家屋調査士 加藤 渥人 (札幌市中央区北5条西12丁目2番地 スタープラザビル6F) (平成7年5月8日作製)



申請人 札幌市中央区北3条西7丁目1番地 北海道住宅供給公社 理事長 鈴木 弘 泰 縮尺 1/